



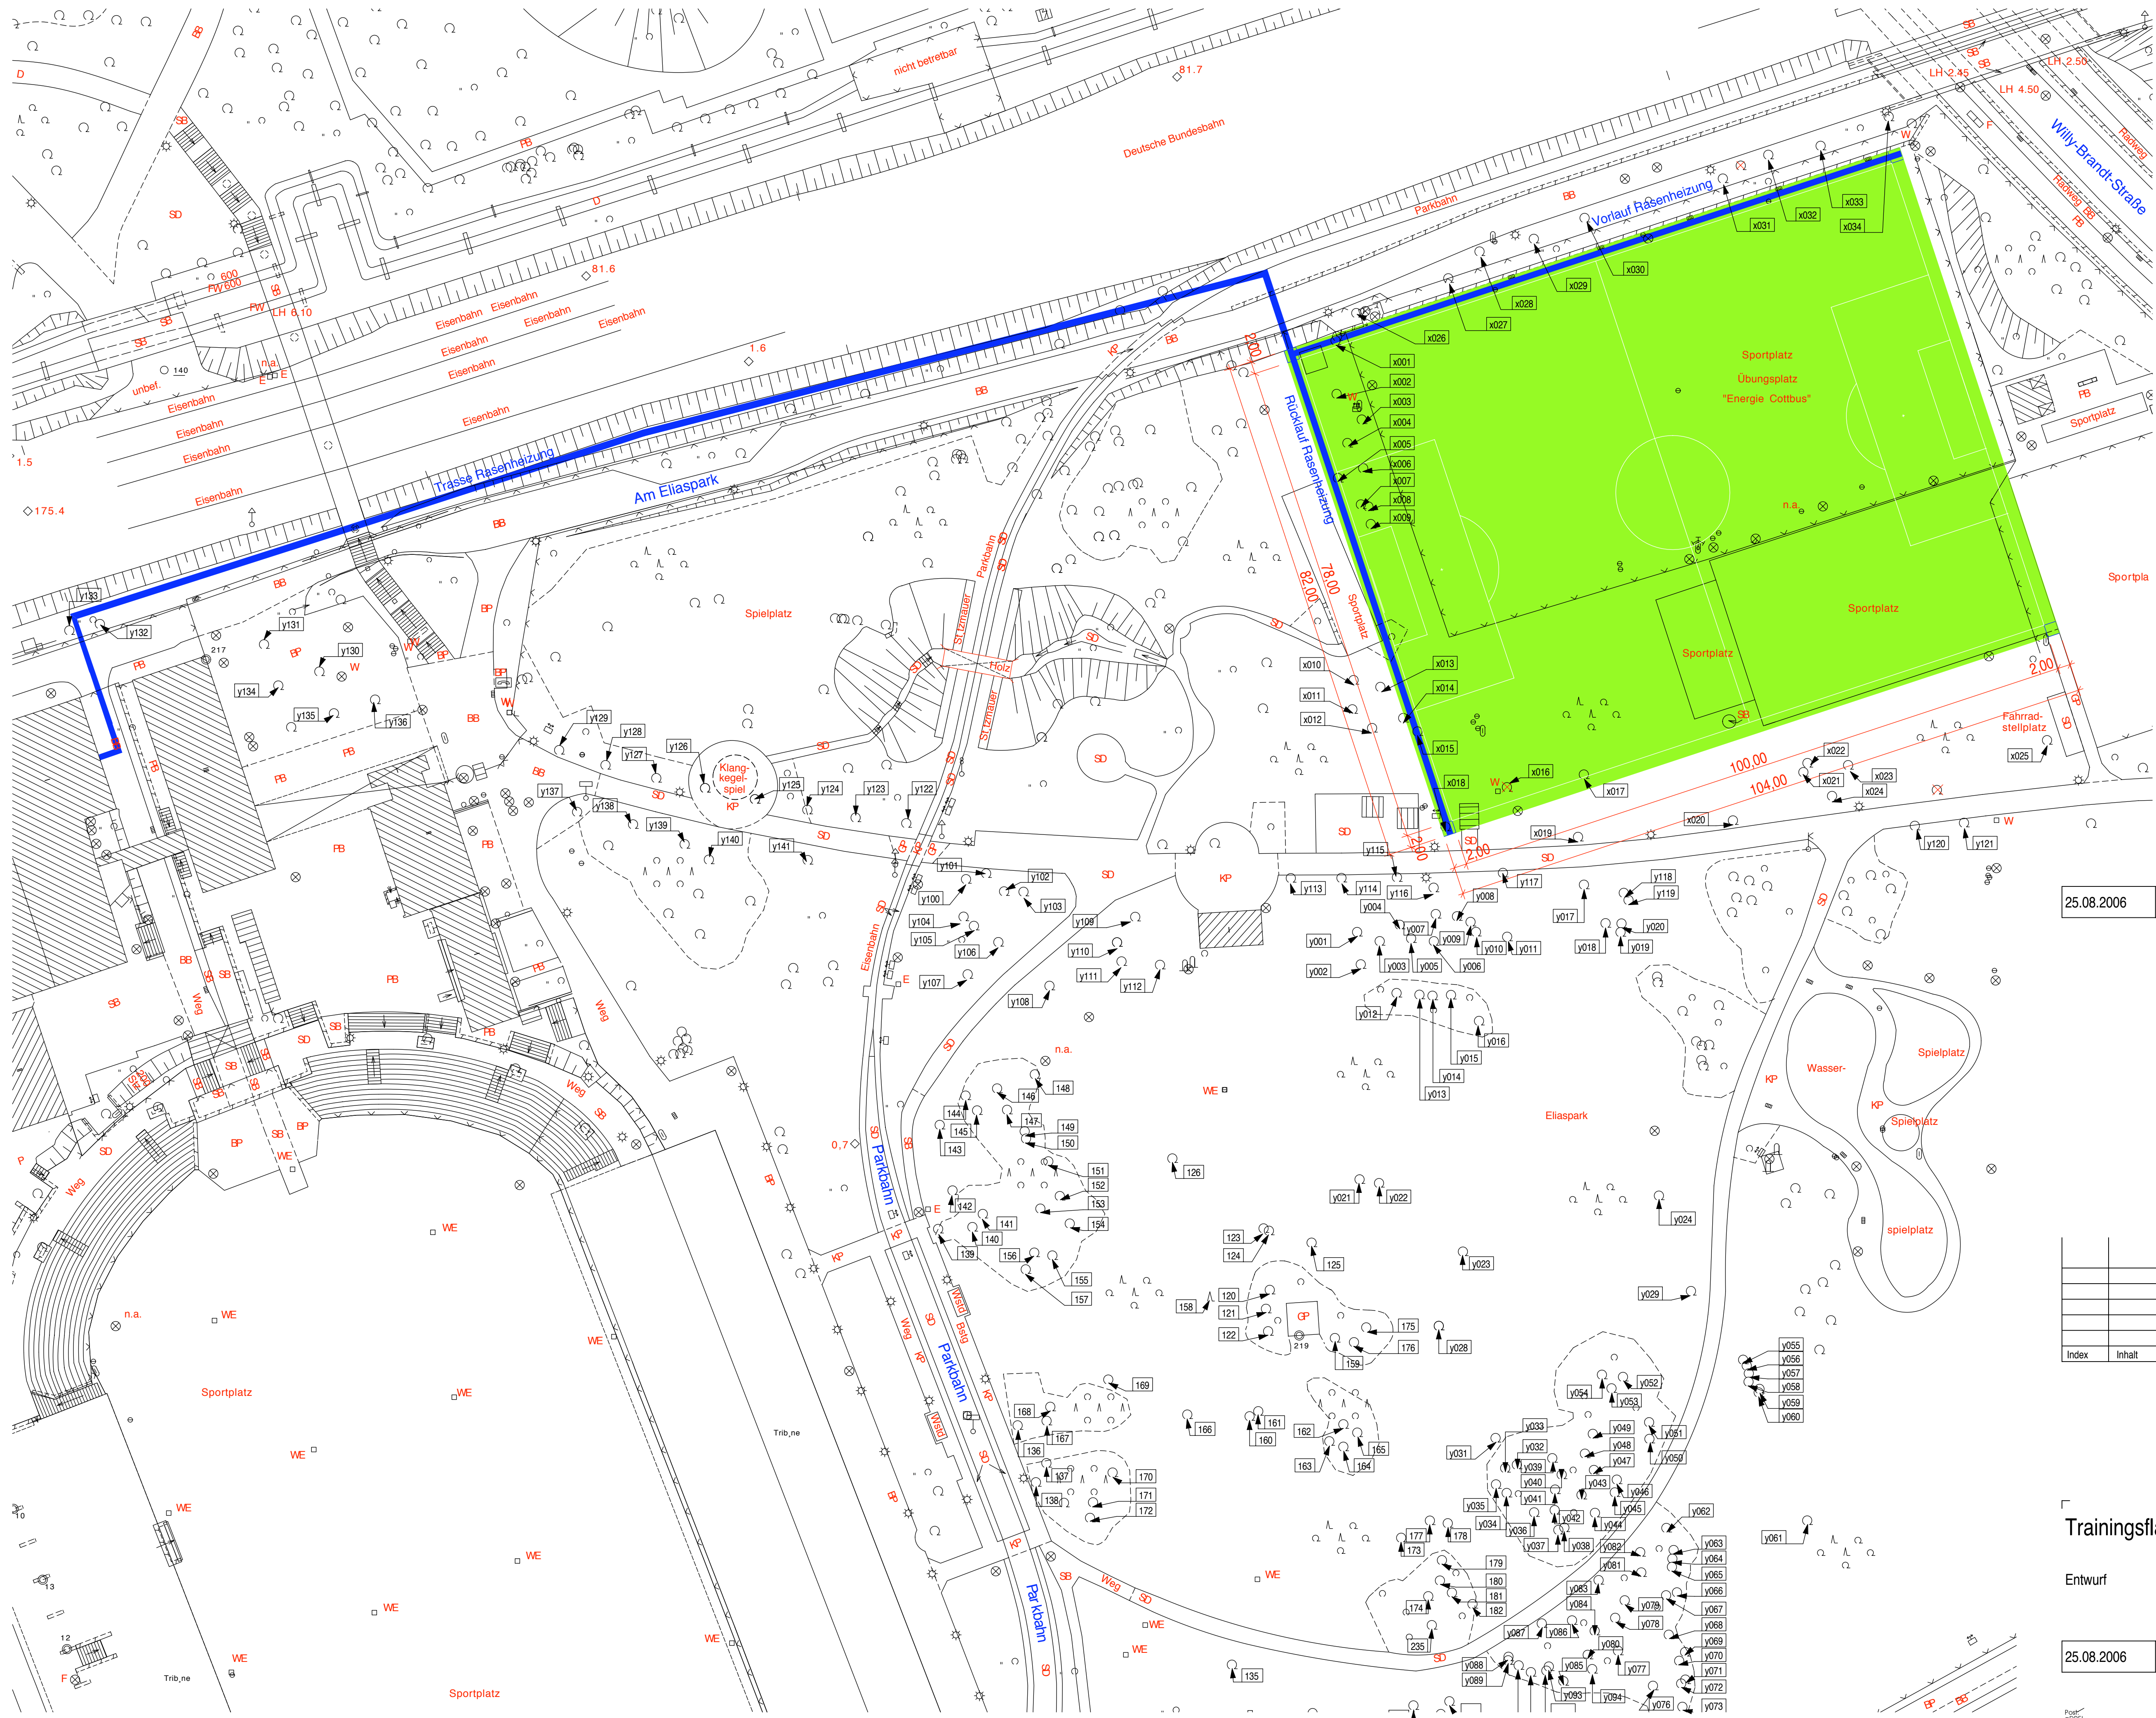

25.08.2006 00360 EP.03

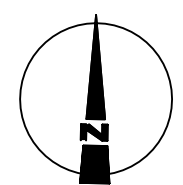

| Index | Inhalt | Datum |
|-------|--------|-------|
|       |        |       |
|       |        |       |
|       |        |       |
|       |        |       |
|       |        |       |

## Trainingsfläche am Eliaspark

Entwurf M 1:500

25.08.2006 00360 EP.03